


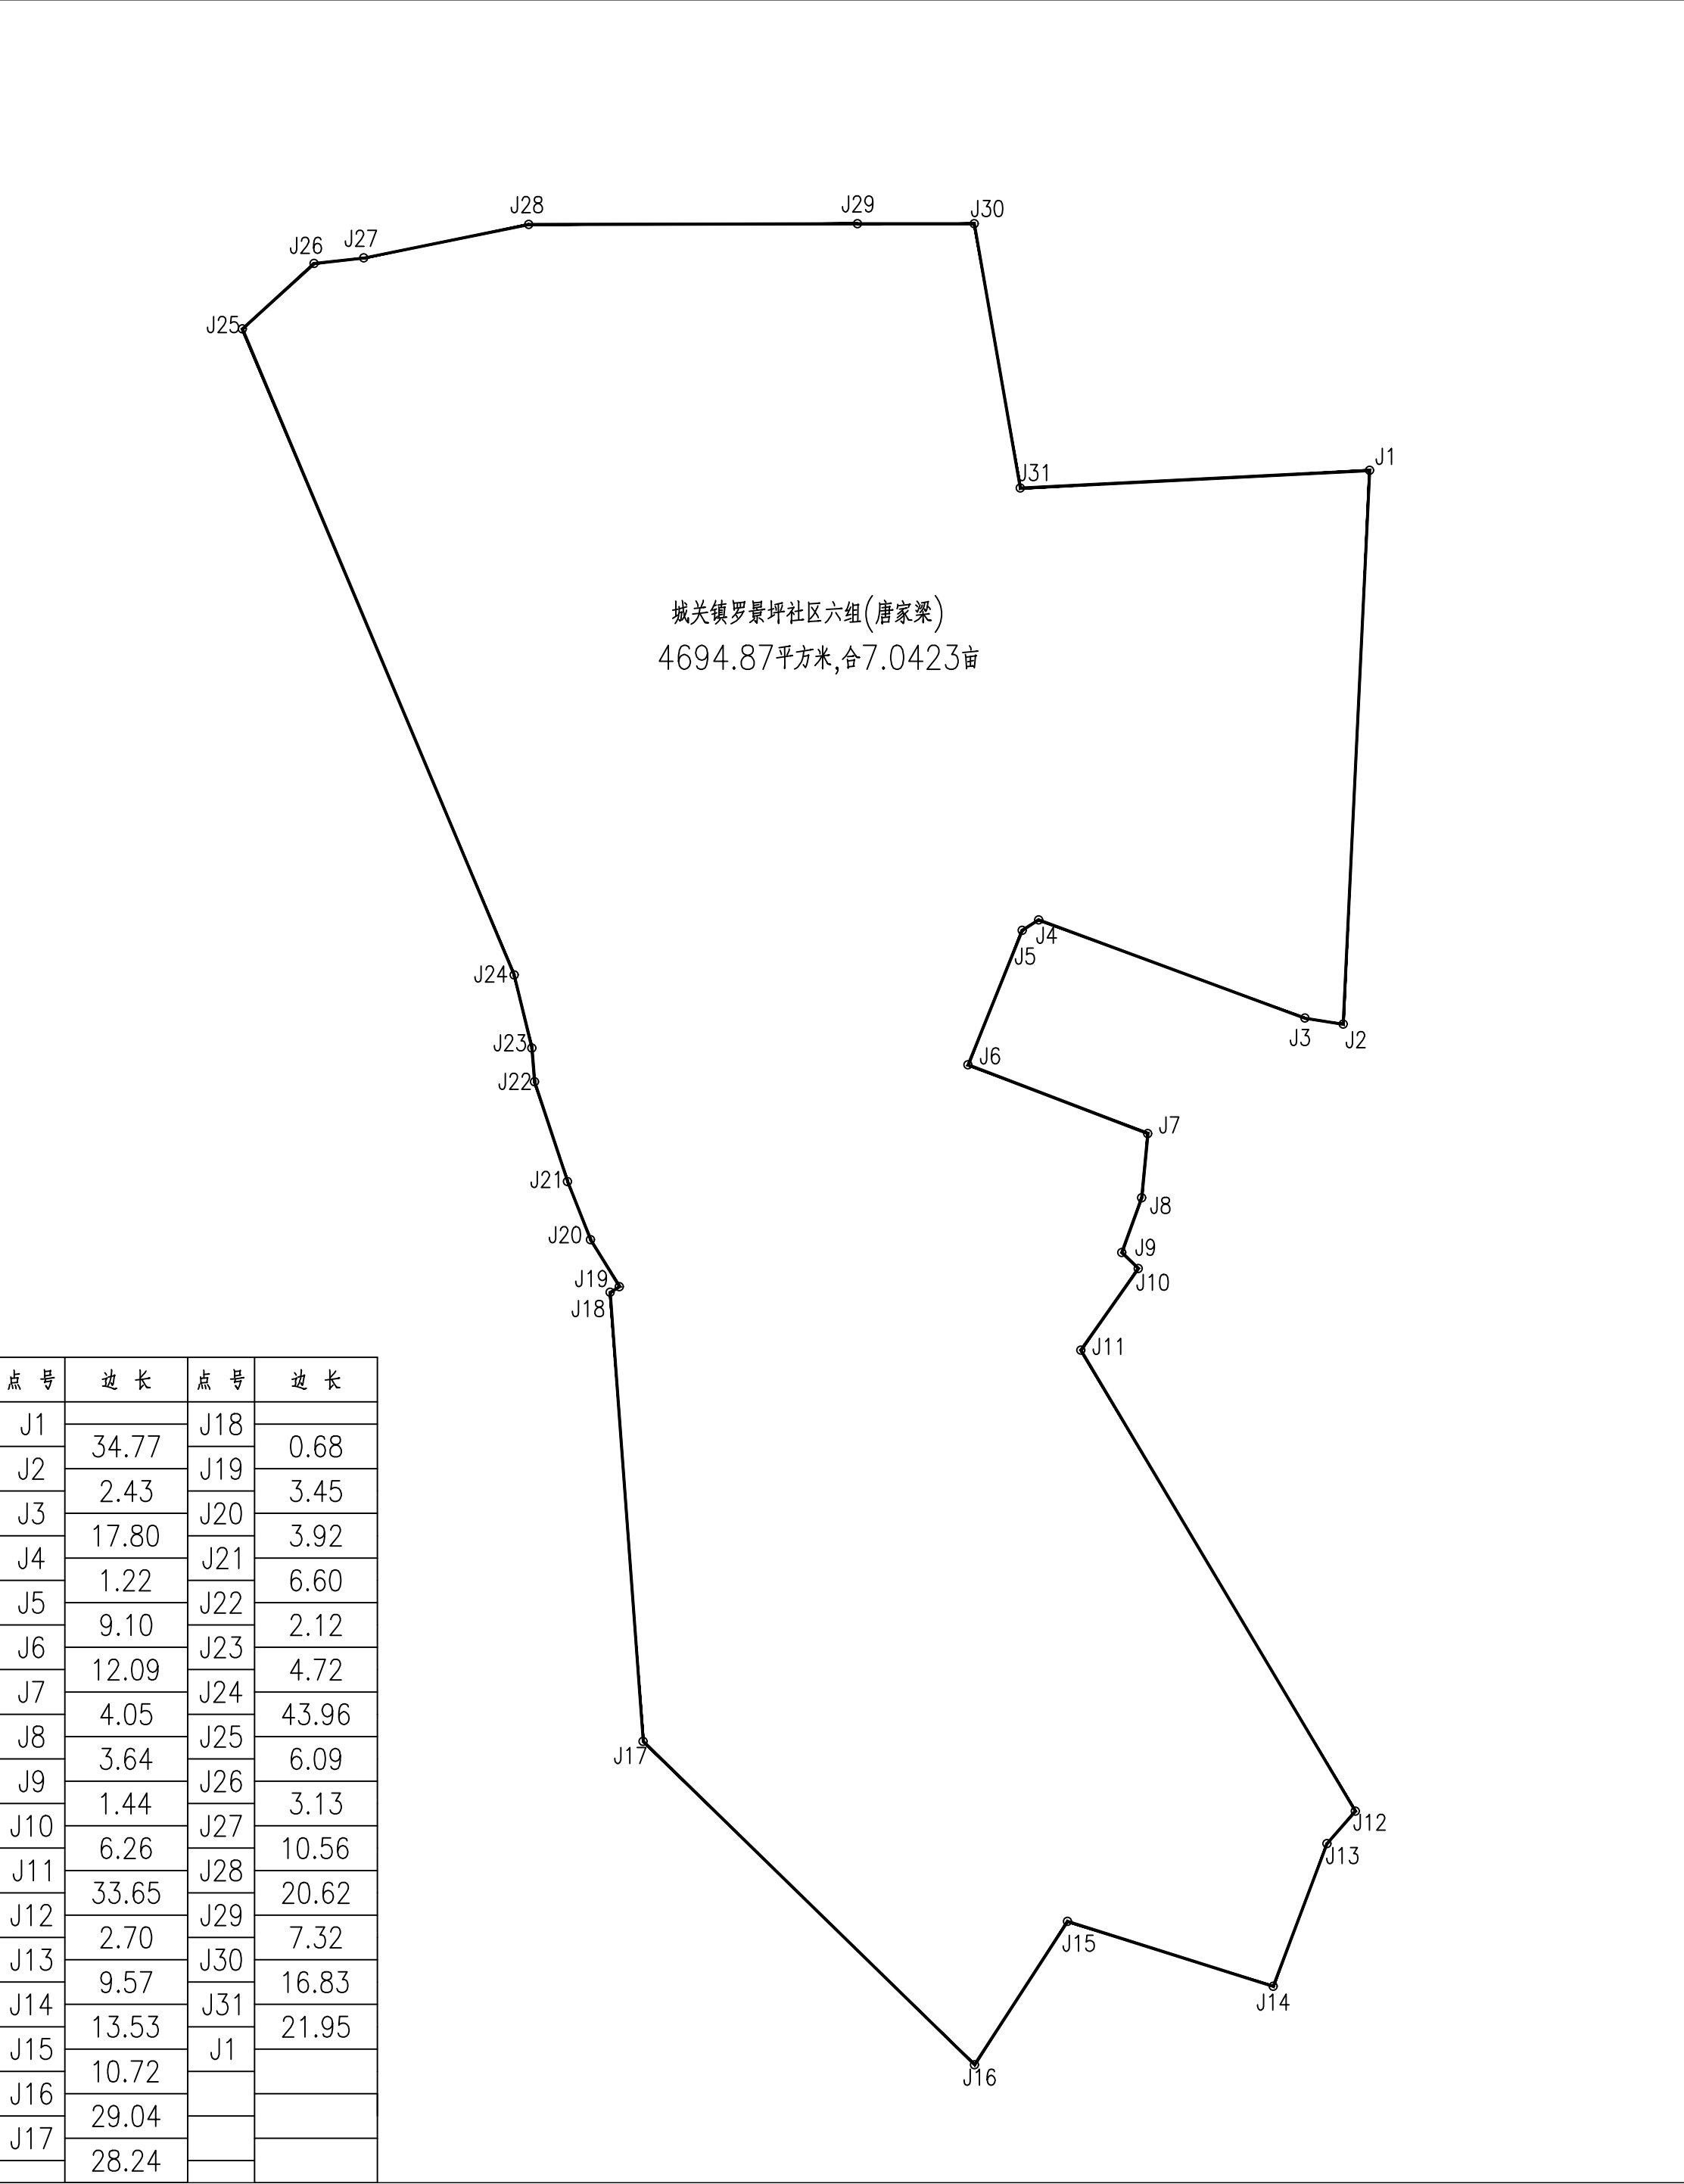

点 号	边 长	点 号	边 长
J1	34.77	J18	0.68
J2		J19	3.45
J3	2.43	J20	3.92
J4	17.80	J21	6.60
J5	1.22	J22	2.12
J6	9.10	J23	4.72
J7	12.09	J24	43.96
J8	4.05	J25	6.09
J9	3.64	J26	3.13
J10	1.44	J27	10.56
J11	6.26	J28	20.62
J12	33.65	J29	7.32
J13	2.70	J30	16.83
J14	9.57	J31	21.95
J15	13.53	J1	
J16	10.72		
J17	29.04		
	28.24		

界址点坐标表

点 号	X	Y	边 长
J1	3578102.046	583742.087	34.77
J2	3578067.313	583740.421	
J3	3578067.689	583738.020	2.43
J4	3578073.854	583721.322	17.80
J5	3578073.201	583720.294	1.22
J6	3578064.761	583716.892	9.10
J7	3578060.452	583728.170	12.09
J8	3578056.424	583738.020	4.05
J9	3578052.993	583726.539	3.64
J10	3578051.990	583727.574	1.44
J11	3578046.869	583723.975	6.26
J12	3578017.948	583741.182	33.65
J13	3578015.916	583739.408	2.70
J14	3578006.956	583736.034	9.57
J15	3578011.034	583723.138	13.53
J16	3578002.042	583717.296	10.72
J17	3578022.328	583696.519	29.04
J18	3578050.493	583694.447	28.24
			0.68

点 号	X	Y	边 长
J19	3578050.837	583695.048	3.45
J20	3578053.794	583693.225	
J21	3578057.426	583691.763	3.92
J22	3578063.704	583689.705	6.60
J23	3578065.817	583689.540	2.12
J24	3578070.401	583688.421	4.72
J25	3578110.929	583671.382	43.96
J26	3578115.029	583675.881	6.09
J27	3578115.373	583678.997	3.13
J28	3578117.476	583689.343	10.56
J29	3578117.522	583709.967	20.62
J30	3578117.522	583717.289	7.32
J31	3578100.937	583720.168	16.83
J1	3578102.046	583742.087	21.95

S=4694.87平方米,合7.0423亩